

New Jersey Department of Transportation  
Division of Traffic Operations  
Advance Traffic Impact Notice

THIS NOTICE IS PROVIDED FOR YOUR INFORMATION ONLY. SINCE THIS INFORMATION IS SUBJECT TO CHANGE, IT IS NOT INTENDED FOR PUBLIC DISSEMINATION OR RELEASE TO THE NEWS MEDIA.

ALL WORK IN THIS NOTICE IS WEATHER DEPENDENT.

## Updated NOTICE OF IMPACT

**Date:** October 23, 2013

**Project:** Garden State Parkway Interchange 88 & Route 70

**Route/Direction/MP:** Route 70 / EB & WB /Vicinity of MP 52.62 to MP 53.19  
Garden State Parkway (GSP) Interchange 88

**Municipality/County:** Lakewood Township / Ocean County

**Nature of Work:** Installation of Steel Beams over Route 70, requiring the closure and detour of Route 70, for two overnight periods.


**Anticipated Traffic Impacts:** On October 28<sup>th</sup> at 7:00 PM, in the WB direction the left lane will be closed to remove the existing construction barrier on the left side of the road. Around 8:00 PM the WB lanes will be shut down and traffic detoured in accordance with the approved detour plan. Also Two left lanes on the EB direction will be closed in accordance with NJDOT standards. October 29<sup>th</sup>, EB traffic will be detoured in accordance with the approved detour plan. The 2 left lanes in the WB direction will also be closed in order to install temporary shielding over Route 70.

**Description of New Traffic Pattern:** Road Closure with Detour

**Proposed Start Date of New Traffic Pattern:** Monday October 28, 2013

**Any other comments:** On October 30<sup>th</sup> the EB and WB left lanes will be closed to continue installation of temporary shielding and overhang brackets on the beams. The WB direction will be closed first to complete the work that was started the night before and then switch over to the EB lanes.

# ATTACHMENT NO. 1

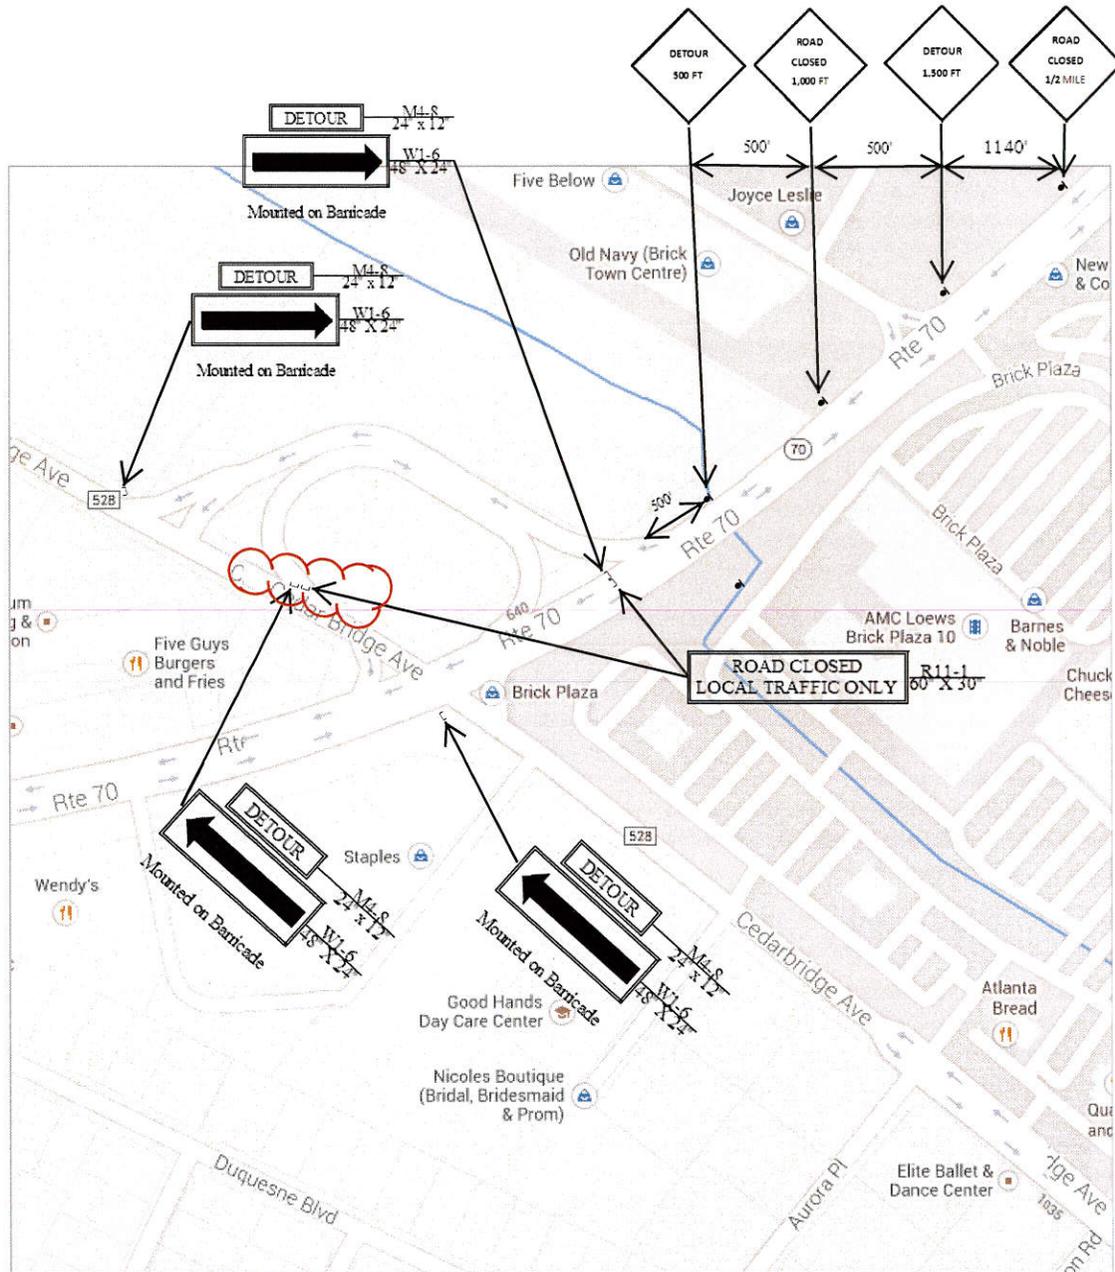

## GARDEN STATE PARKWAY INTERCHANGE 88 IMPROVEMENTS

EARLE ASPHALT COMPANY

Route 70 EB Detour  
@ Cedar Bridge Ave

REV.	DESCRIPTION	DATE	BY	CHK.
1	Added Advanced Warning Signs	9/13/2013	JS	

BY: Joseph Strafaci


Date: September 11, 2013

Sheet No.

1 of 1

Scale: NTS


**ATTACHMENT NO. 2**

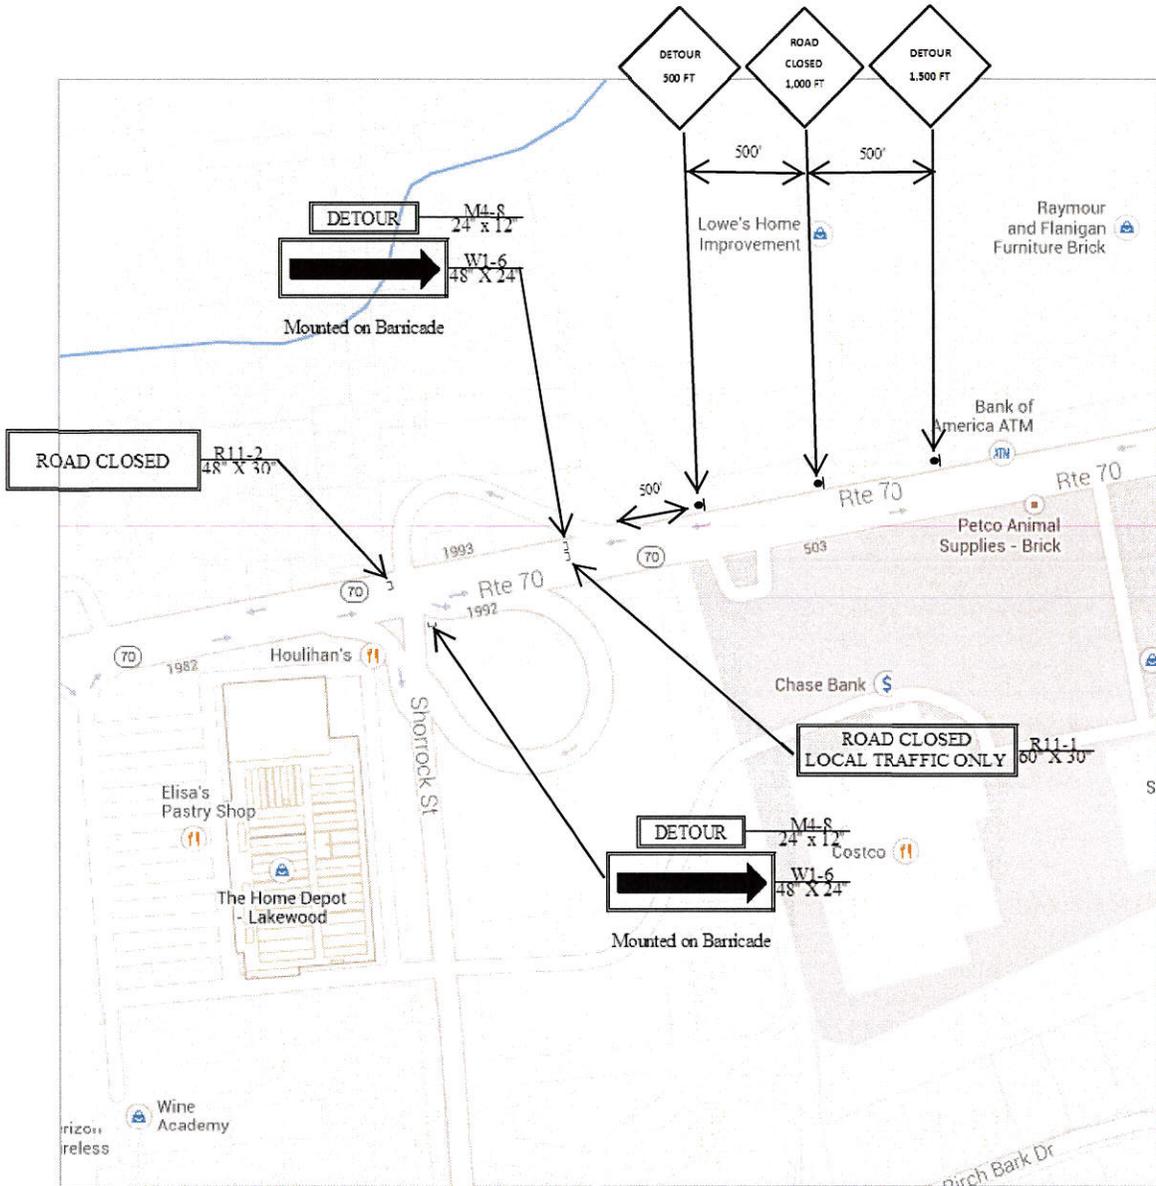

<b>GARDEN STATE PARKWAY INTERCHANGE 88 IMPROVEMENTS</b>	
<b>EARLE ASPHALT COMPANY</b>	
<b>Route 70 EB Detour @ Shorrock Street</b>	
Sheet No.	<b>1 of 1</b>
BY: Joseph Strafacci	Date: September 11, 2013
Scale: NTS	

REV.	DESCRIPTION	DATE	BY	CHK.
1	Added Advanced Warning Signs	9/13/2013	JS	


# ATTACHMENT NO. 3

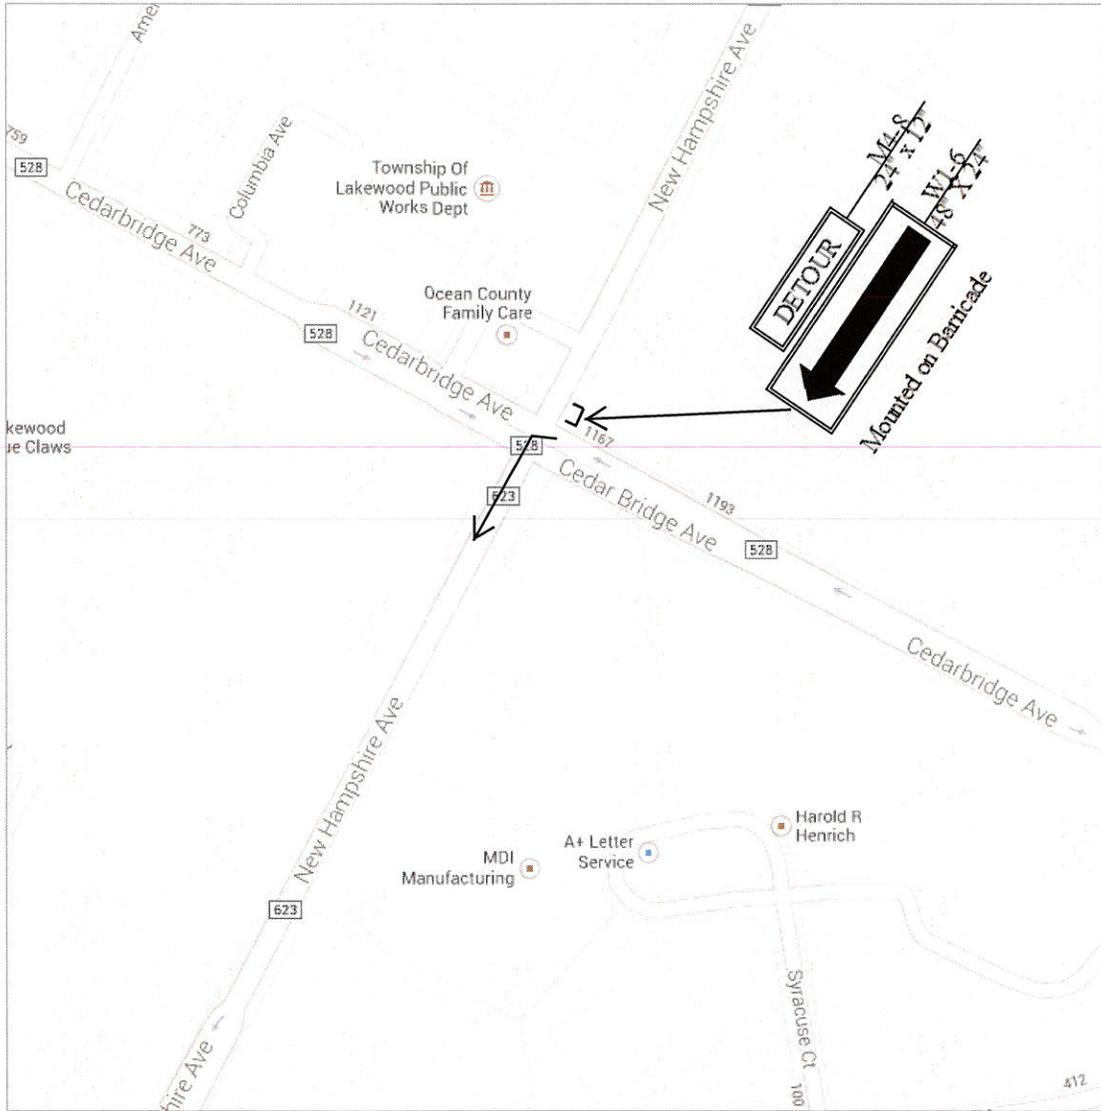

<b>GARDEN STATE PARKWAY INTERCHANGE 88 IMPROVEMENTS</b>	
<b>EARLE ASPHALT COMPANY</b>	
Route 70 WB Detour Cedar Bridge Ave. and New Hampshire Ave.	
	Sheet No. <b>1 of 1</b>
BY: Joseph Strafacci	Date: September 11, 2013
Scale: NTS	

REV.	DESCRIPTION	DATE	BY	CHK.

# ATTACHMENT NO. 4

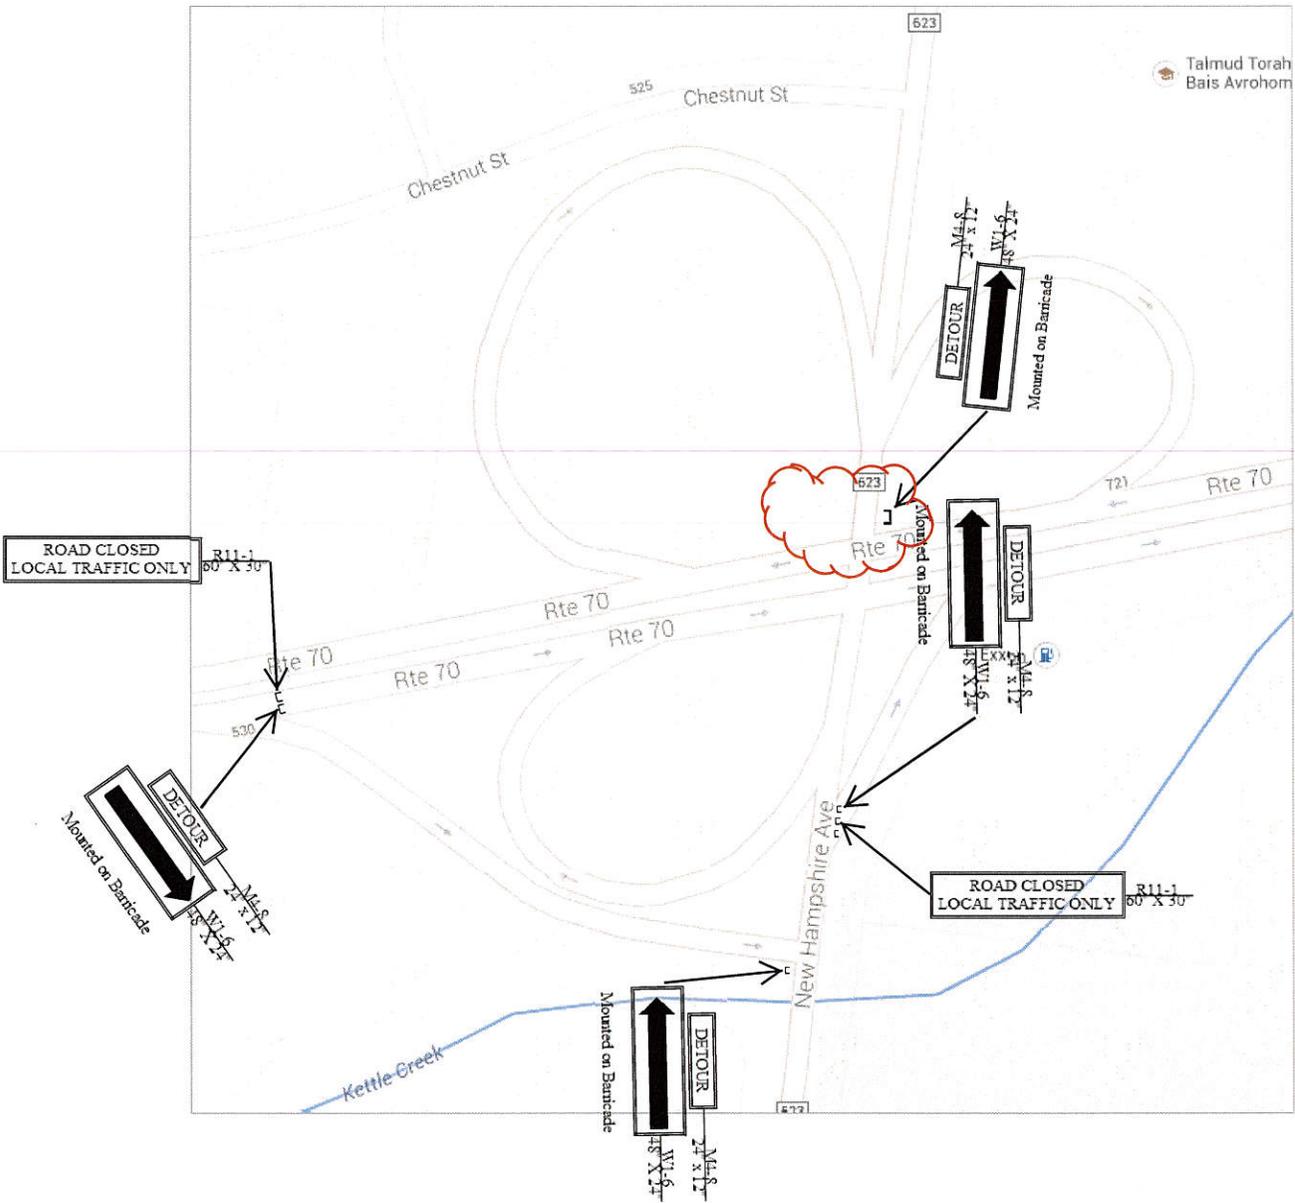

## GARDEN STATE PARKWAY INTERCHANGE 88 IMPROVEMENTS

EARLE ASPHALT COMPANY

Route 70 EB Detour  
@ at New Hampshire Avenue

Sheet No.

1 of 1


REV.	DESCRIPTION	DATE	BY	CHK.
1	Added Add'l Detour Sign	9/13/2013	JS	

BY: Joseph Strafacci

Date: September 11, 2013

Scale: NTS

# ATTACHMENT NO. 4A

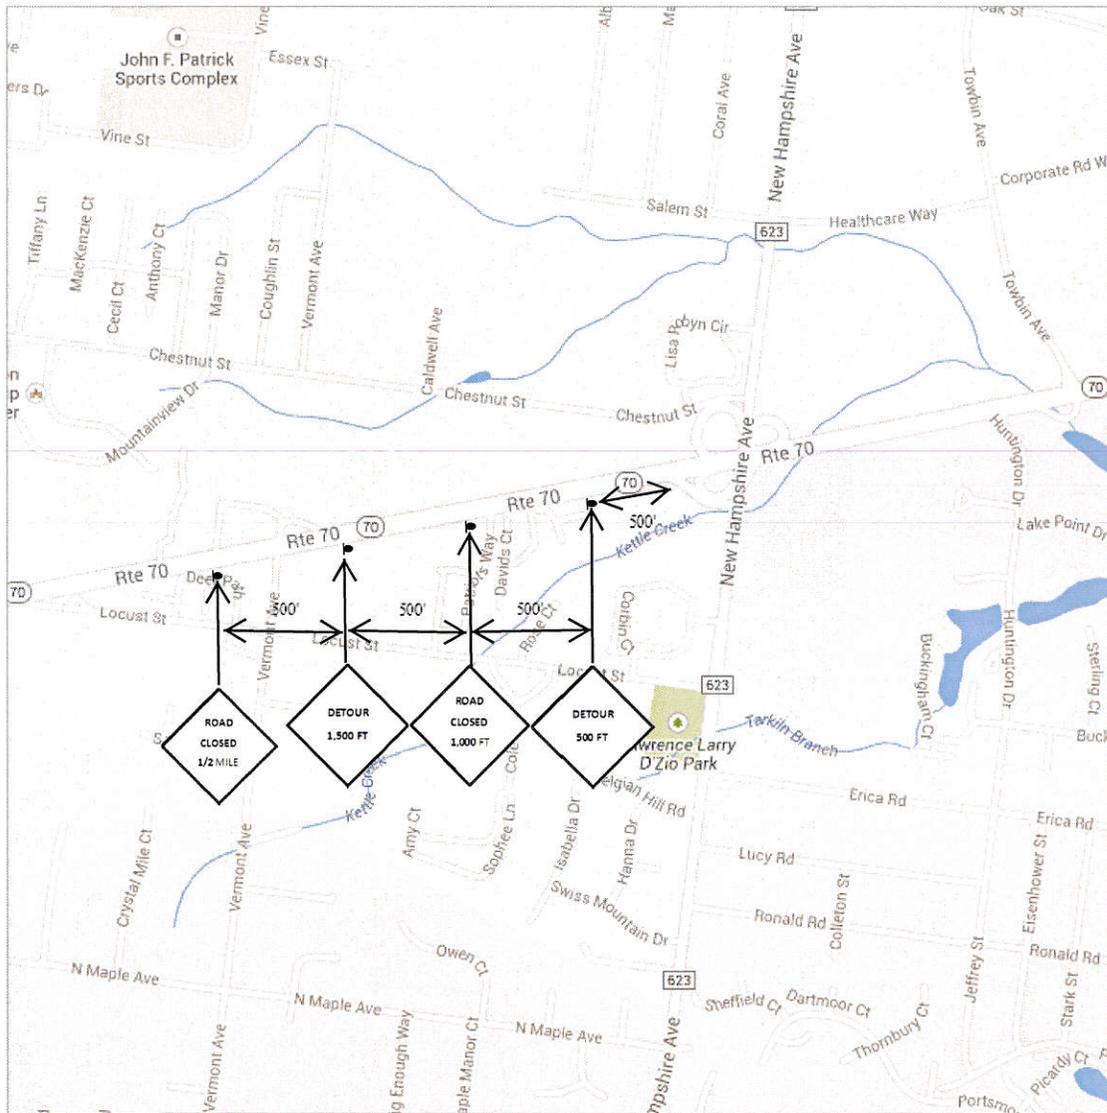

## GARDEN STATE PARKWAY INTERCHANGE 88 IMPROVEMENTS

EARLE ASPHALT COMPANY

Advanced Warning Signs  
Route 70 EB Detour  
@ at New Hampshire Avenue

Sheet No.

1 of 1


BY: Joseph Strafaci

Date: September 13, 2013

Scale: NTS

REV.	DESCRIPTION	DATE	BY	CHK.


# ATTACHMENT NO. 5

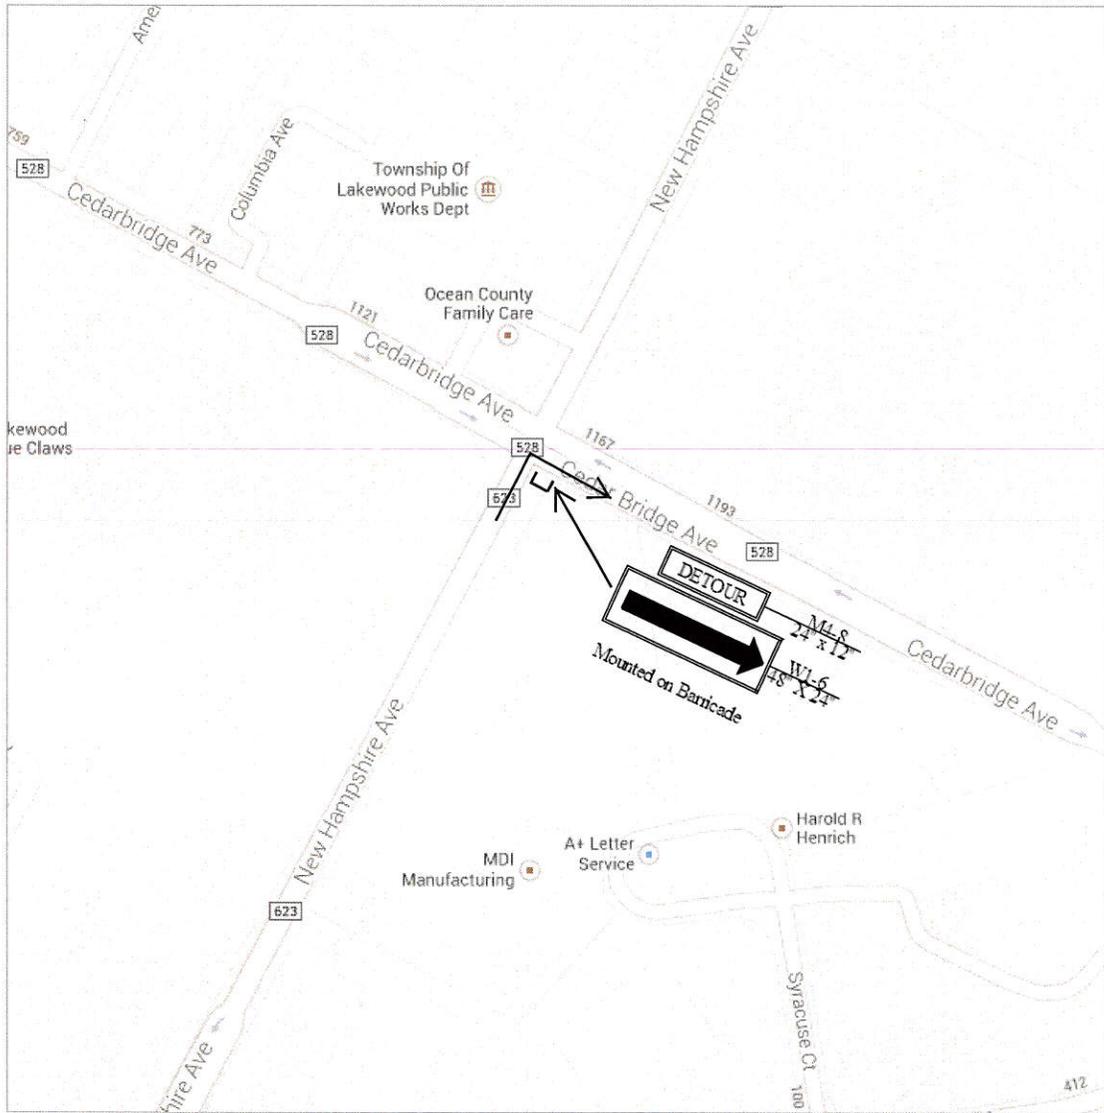

<b>GARDEN STATE PARKWAY INTERCHANGE 88 IMPROVEMENTS</b>	
<b>EARLE ASPHALT COMPANY</b>	
Route 70 EB Detour New Hampshire and Cedar Bridge Ave.	
BY: Joseph Strafaci      Date: September 11, 2013	Sheet No. <b>1 of 1</b> Scale: NTS

REV.	DESCRIPTION	DATE	BY	CHK.

**ATTACHMENT NO. 6**

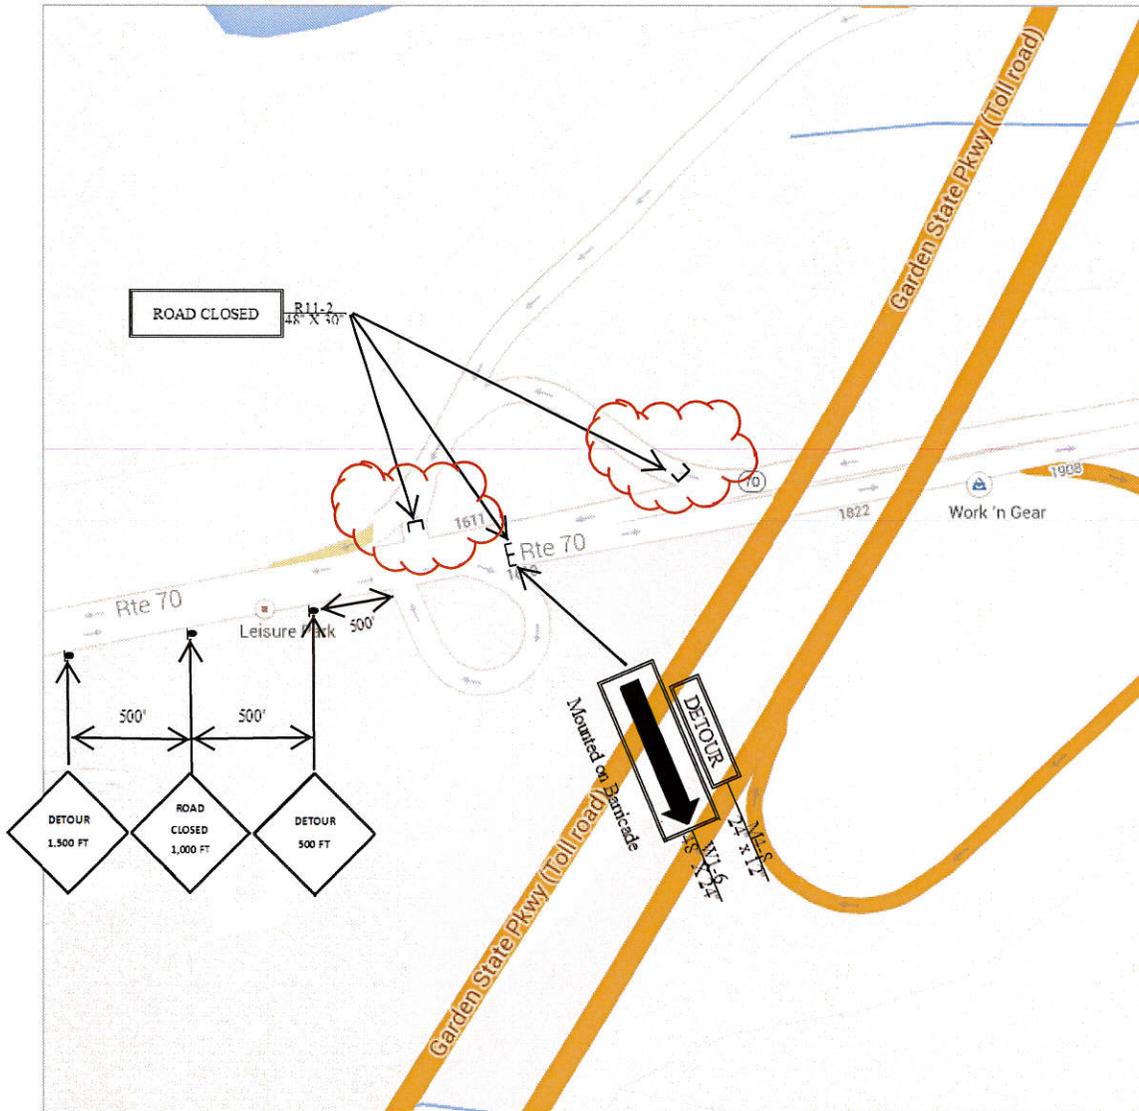

<b>GARDEN STATE PARKWAY INTERCHANGE 88 IMPROVEMENTS</b>	
<b>EARLE ASPHALT COMPANY</b>	
<b>Route 70 EB Detour @ at Garden State Parkway</b>	
BY: Joseph Strafacci	Date: September 11, 2013
Sheet No. <b>1 of 1</b>	Scale: NTS

REV.	DESCRIPTION	DATE	BY	CHK.
1	Added Advanced Warning Signs	9/13/2013	JS	