



REVISIONS		
11-2012	CRAIG F. REMINGTON	23924
2-2013	CRAIG F. REMINGTON	23924

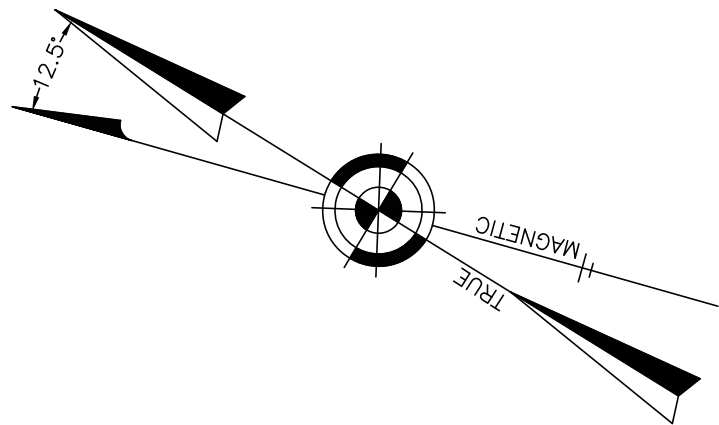

SHEET 12

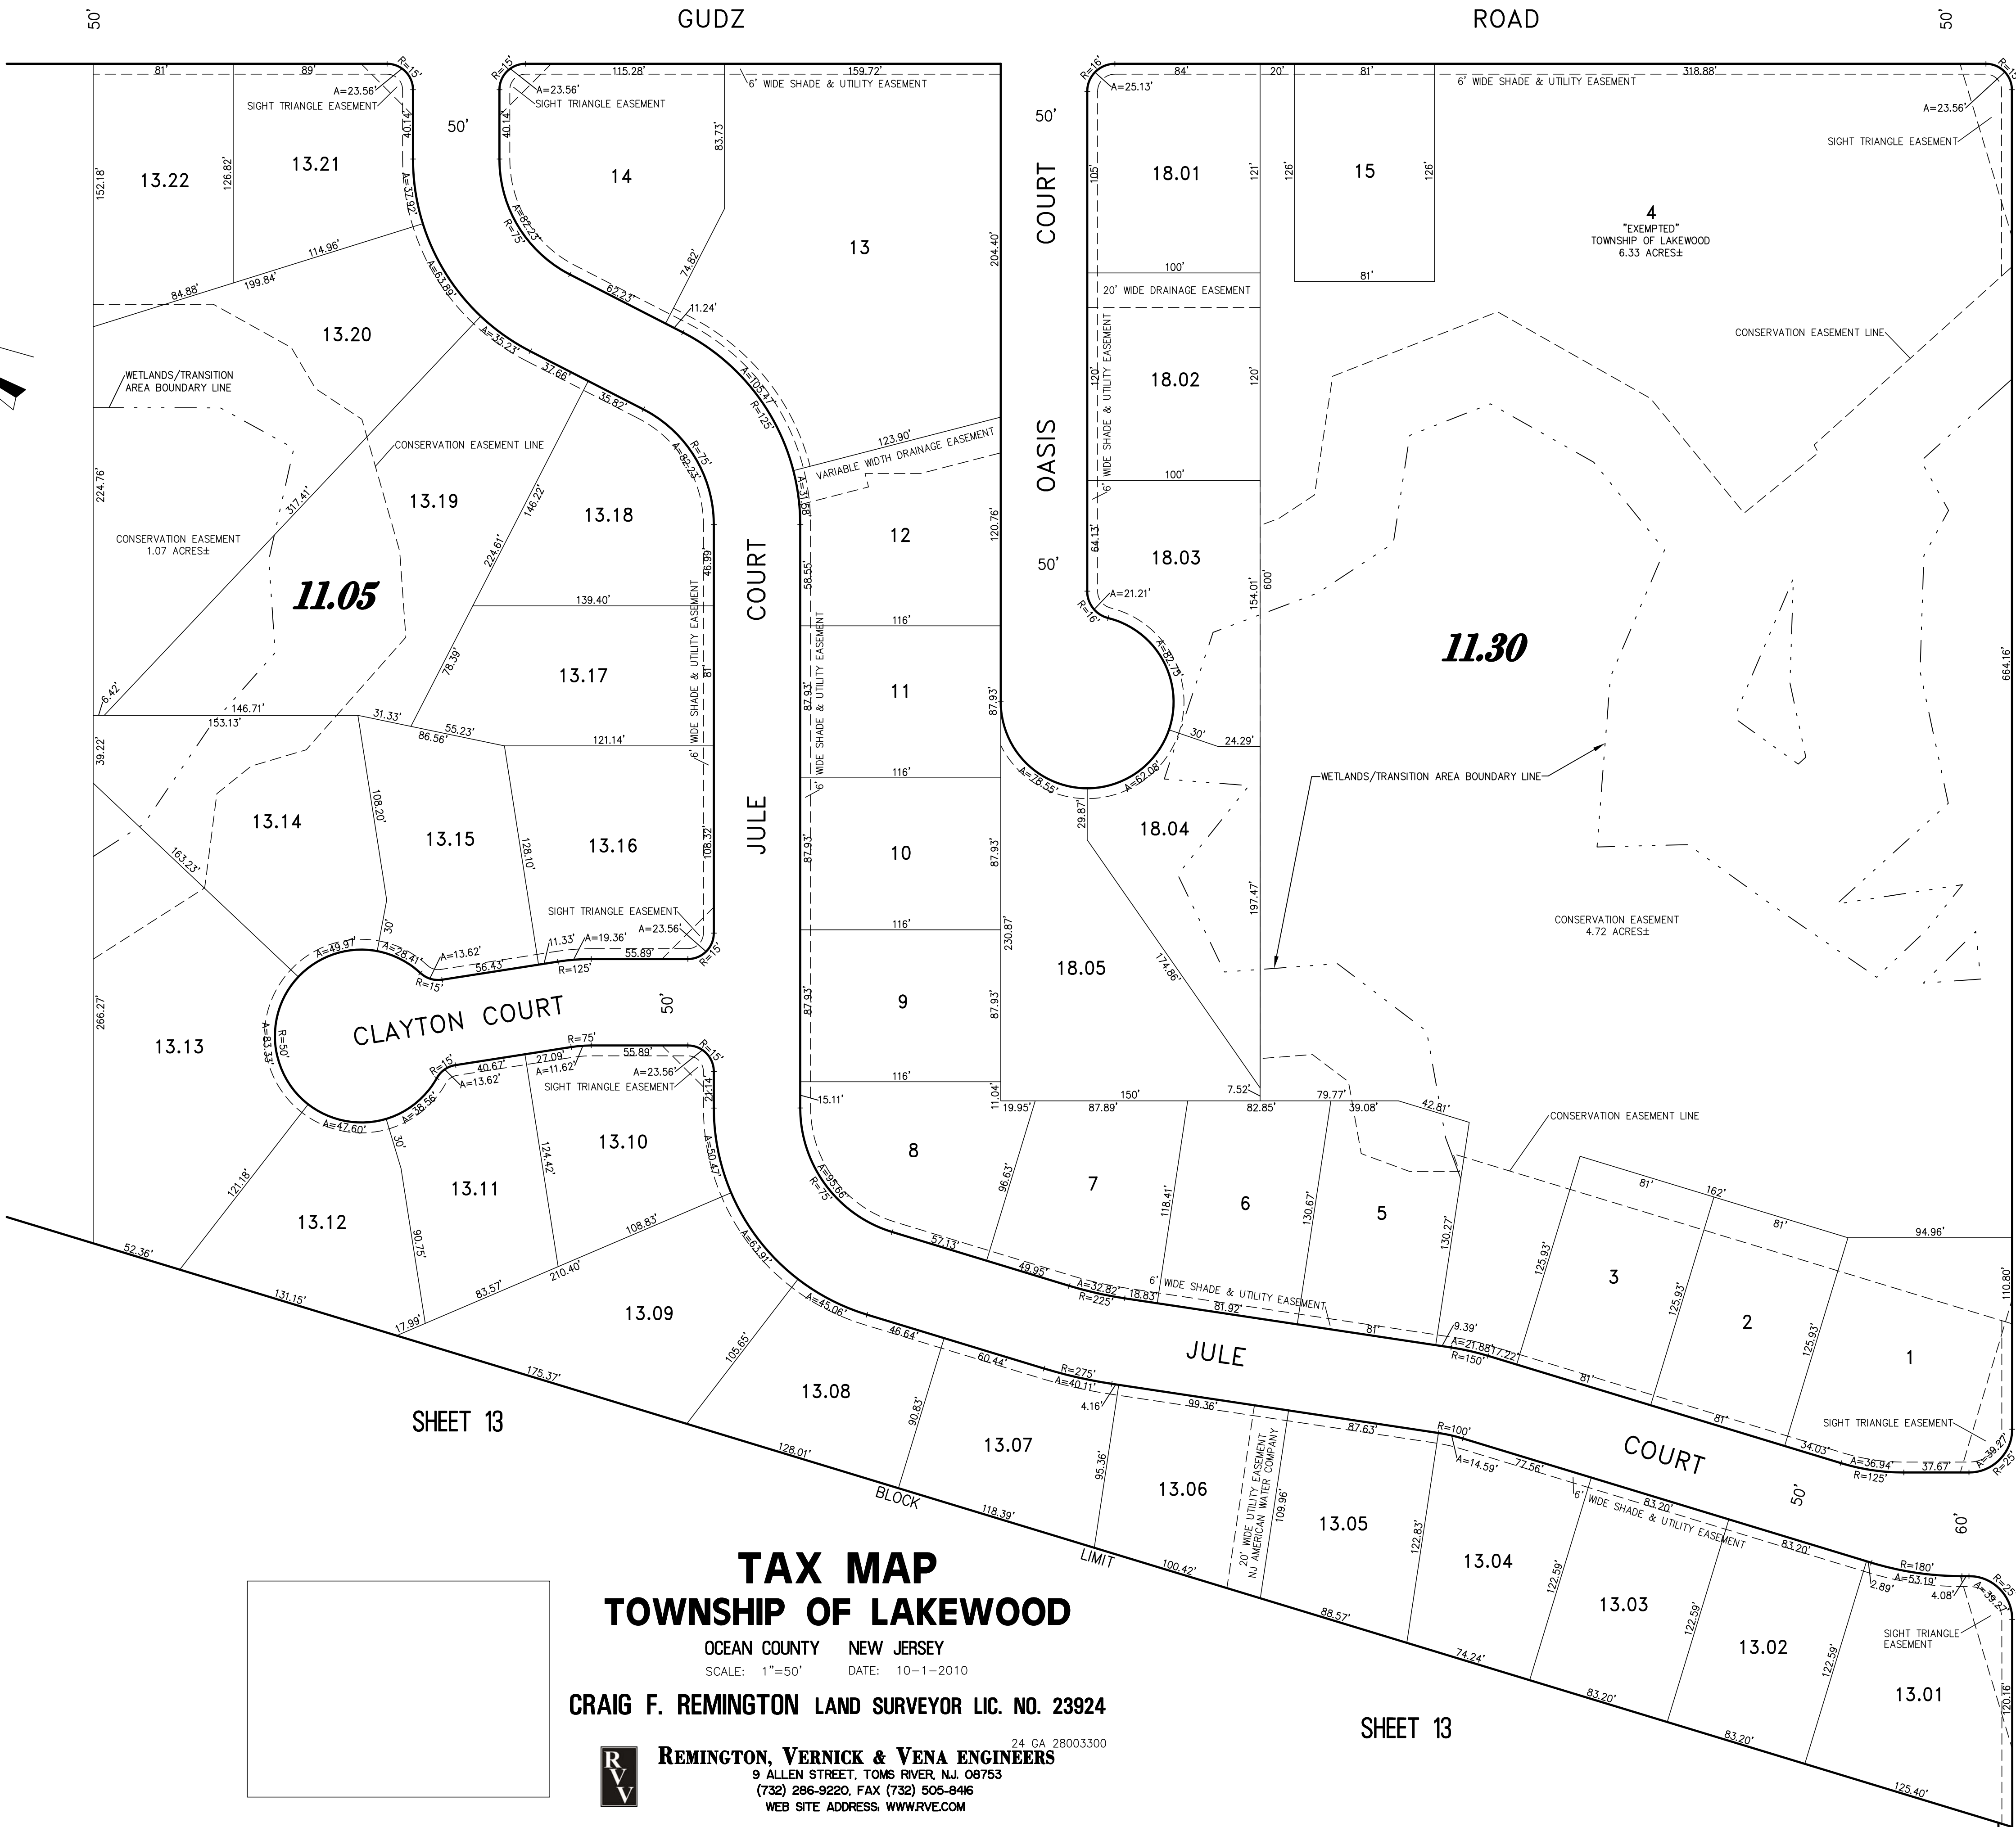

**TAX MAP**  
**TOWNSHIP OF LAKEWOOD**

OCEAN COUNTY NEW JERSEY  
SCALE: 1"=50' DATE: 10-1-2010

CRAIG F. REMINGTON LAND SURVEYOR LIC. NO. 23924



REMINGTON, VERNICK & VENA ENGINEERS  
9 ALLEN STREET, TOMS RIVER, N.J. 08753  
(732) 286-9220, FAX (732) 505-8416  
WEB SITE ADDRESS: WWW.RVVE.COM

SHEET 14

SHEET 13

LAKEWOOD - NEW EGYT ROAD (OCEAN COUNTY ROUTE NO. 528 & 547)

SHEET 13

13.01

13.01