


REVISIONS		
10-2011	CRAIG F. REMINGTON	23924

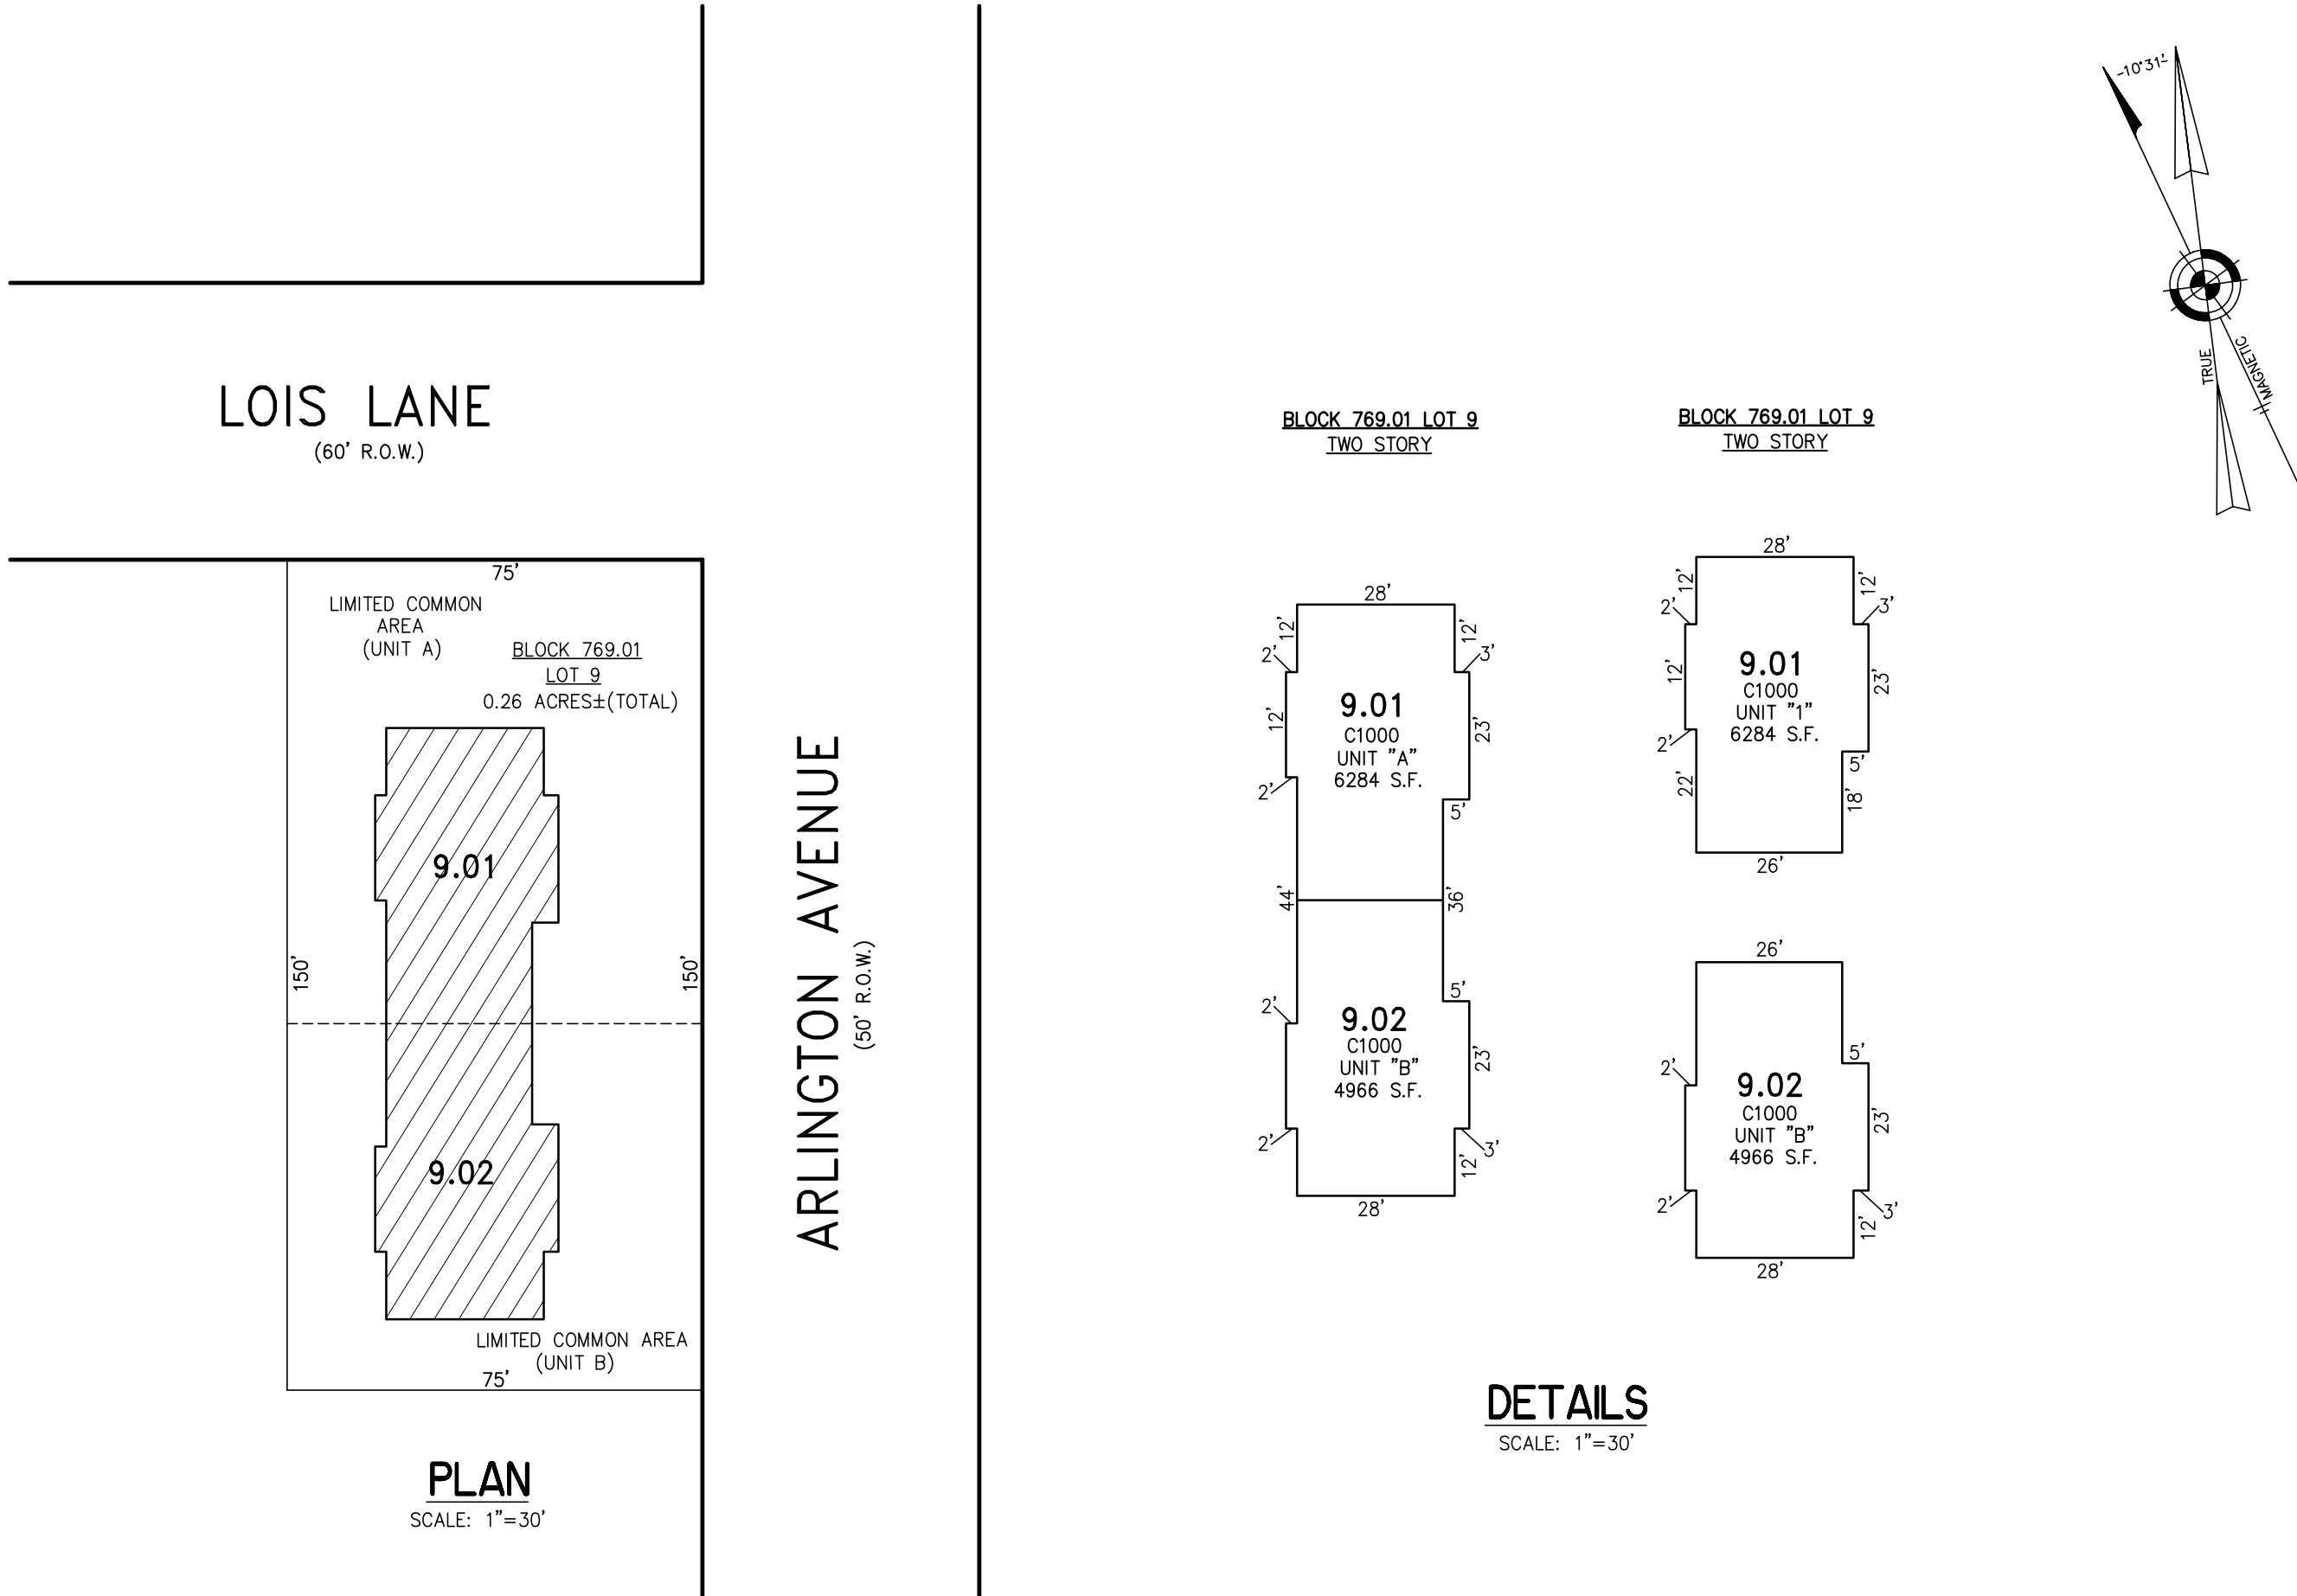

BLOCK 769.01, LOT 9  
ARLINGTON AVENUE CONDOMINIUM  
244 & 248 ARLINGTON AVENUE  
INSET "A"

CONDOMINIUM DETAILS AND DIMENSIONS  
BLOCK 769.01, LOT 9  
SEE PLATE 107

**TAX MAP**  
**TOWNSHIP OF LAKEWOOD**

OCEAN COUNTY NEW JERSEY  
SCALE: NOTED DATE: 2-27-2009

CRAIG F. REMINGTON LAND SURVEYOR LIC. NO. 23924



REMINGTON, VERNICK & VENA ENGINEERS  
9 ALLEN STREET, TOMS RIVER, N.J. 08753  
(732) 286-9220, FAX (732) 505-8416  
WEB SITE ADDRESS: WWW.RVVE.COM