

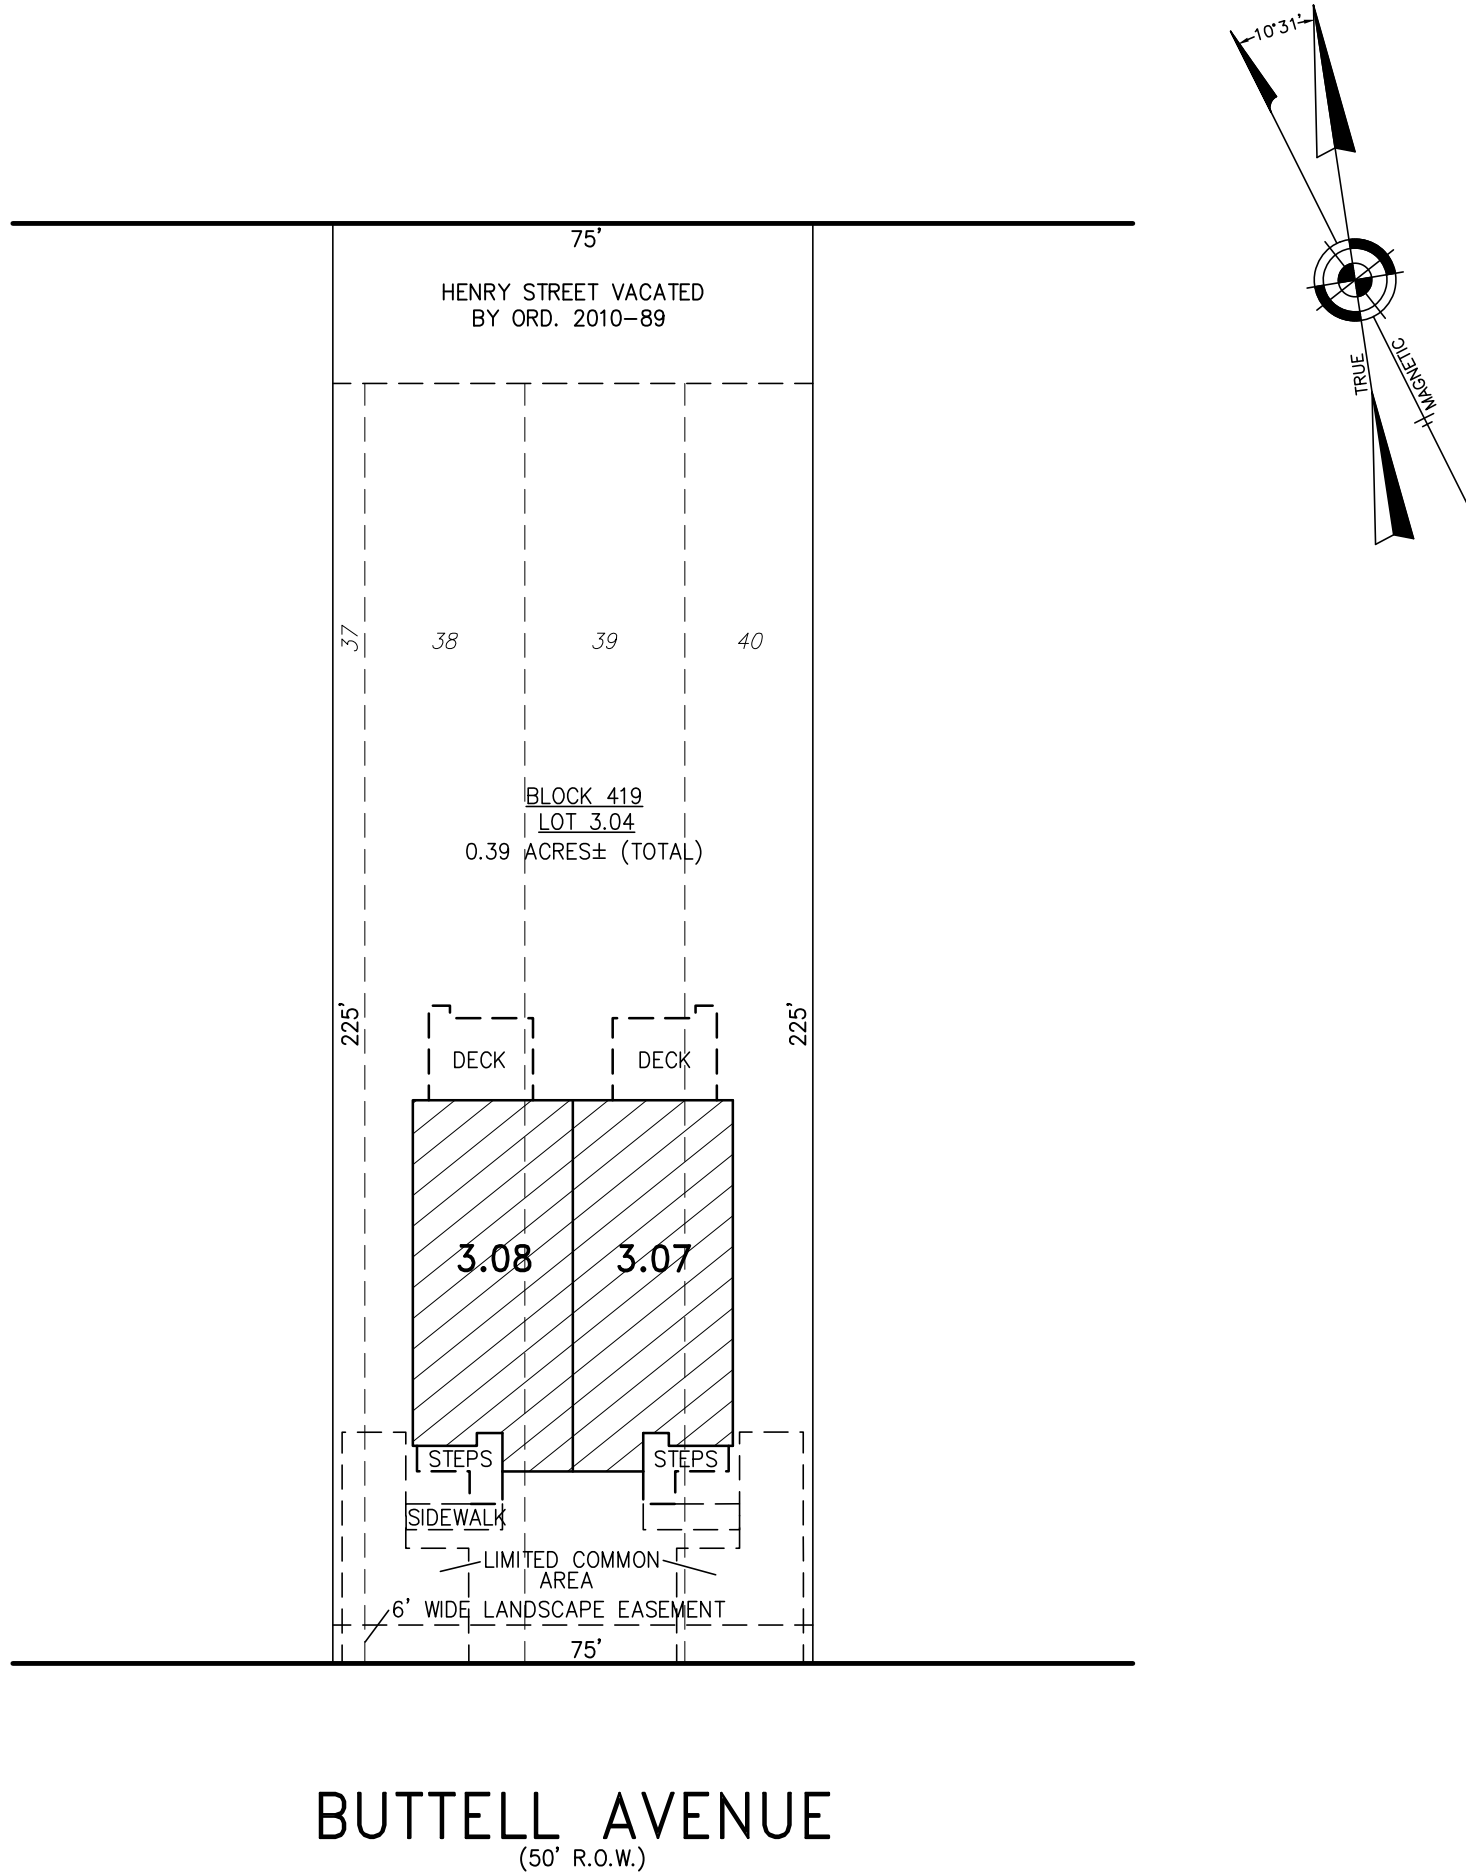


REVISIONS		
4-2011	CRAIG F. REMINGTON	23924

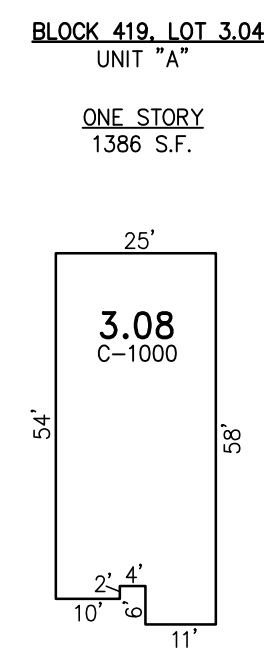


PLAN  
SCALE: 1"=30'

BLOCK 419, LOT 3.04  
BUTTELL AVENUE GARDENS CONDOMINIUM  
INSET "A"

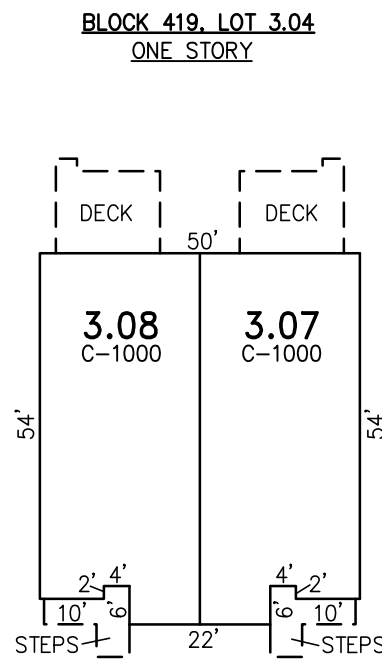


DETAILS  
SCALE: 1"=30'

CONDOMINIUM DETAILS AND DIMENSIONS  
BLOCK 419, LOT 3.04  
BLOCK 419, LOT 3.05  
SEE PLATE 79

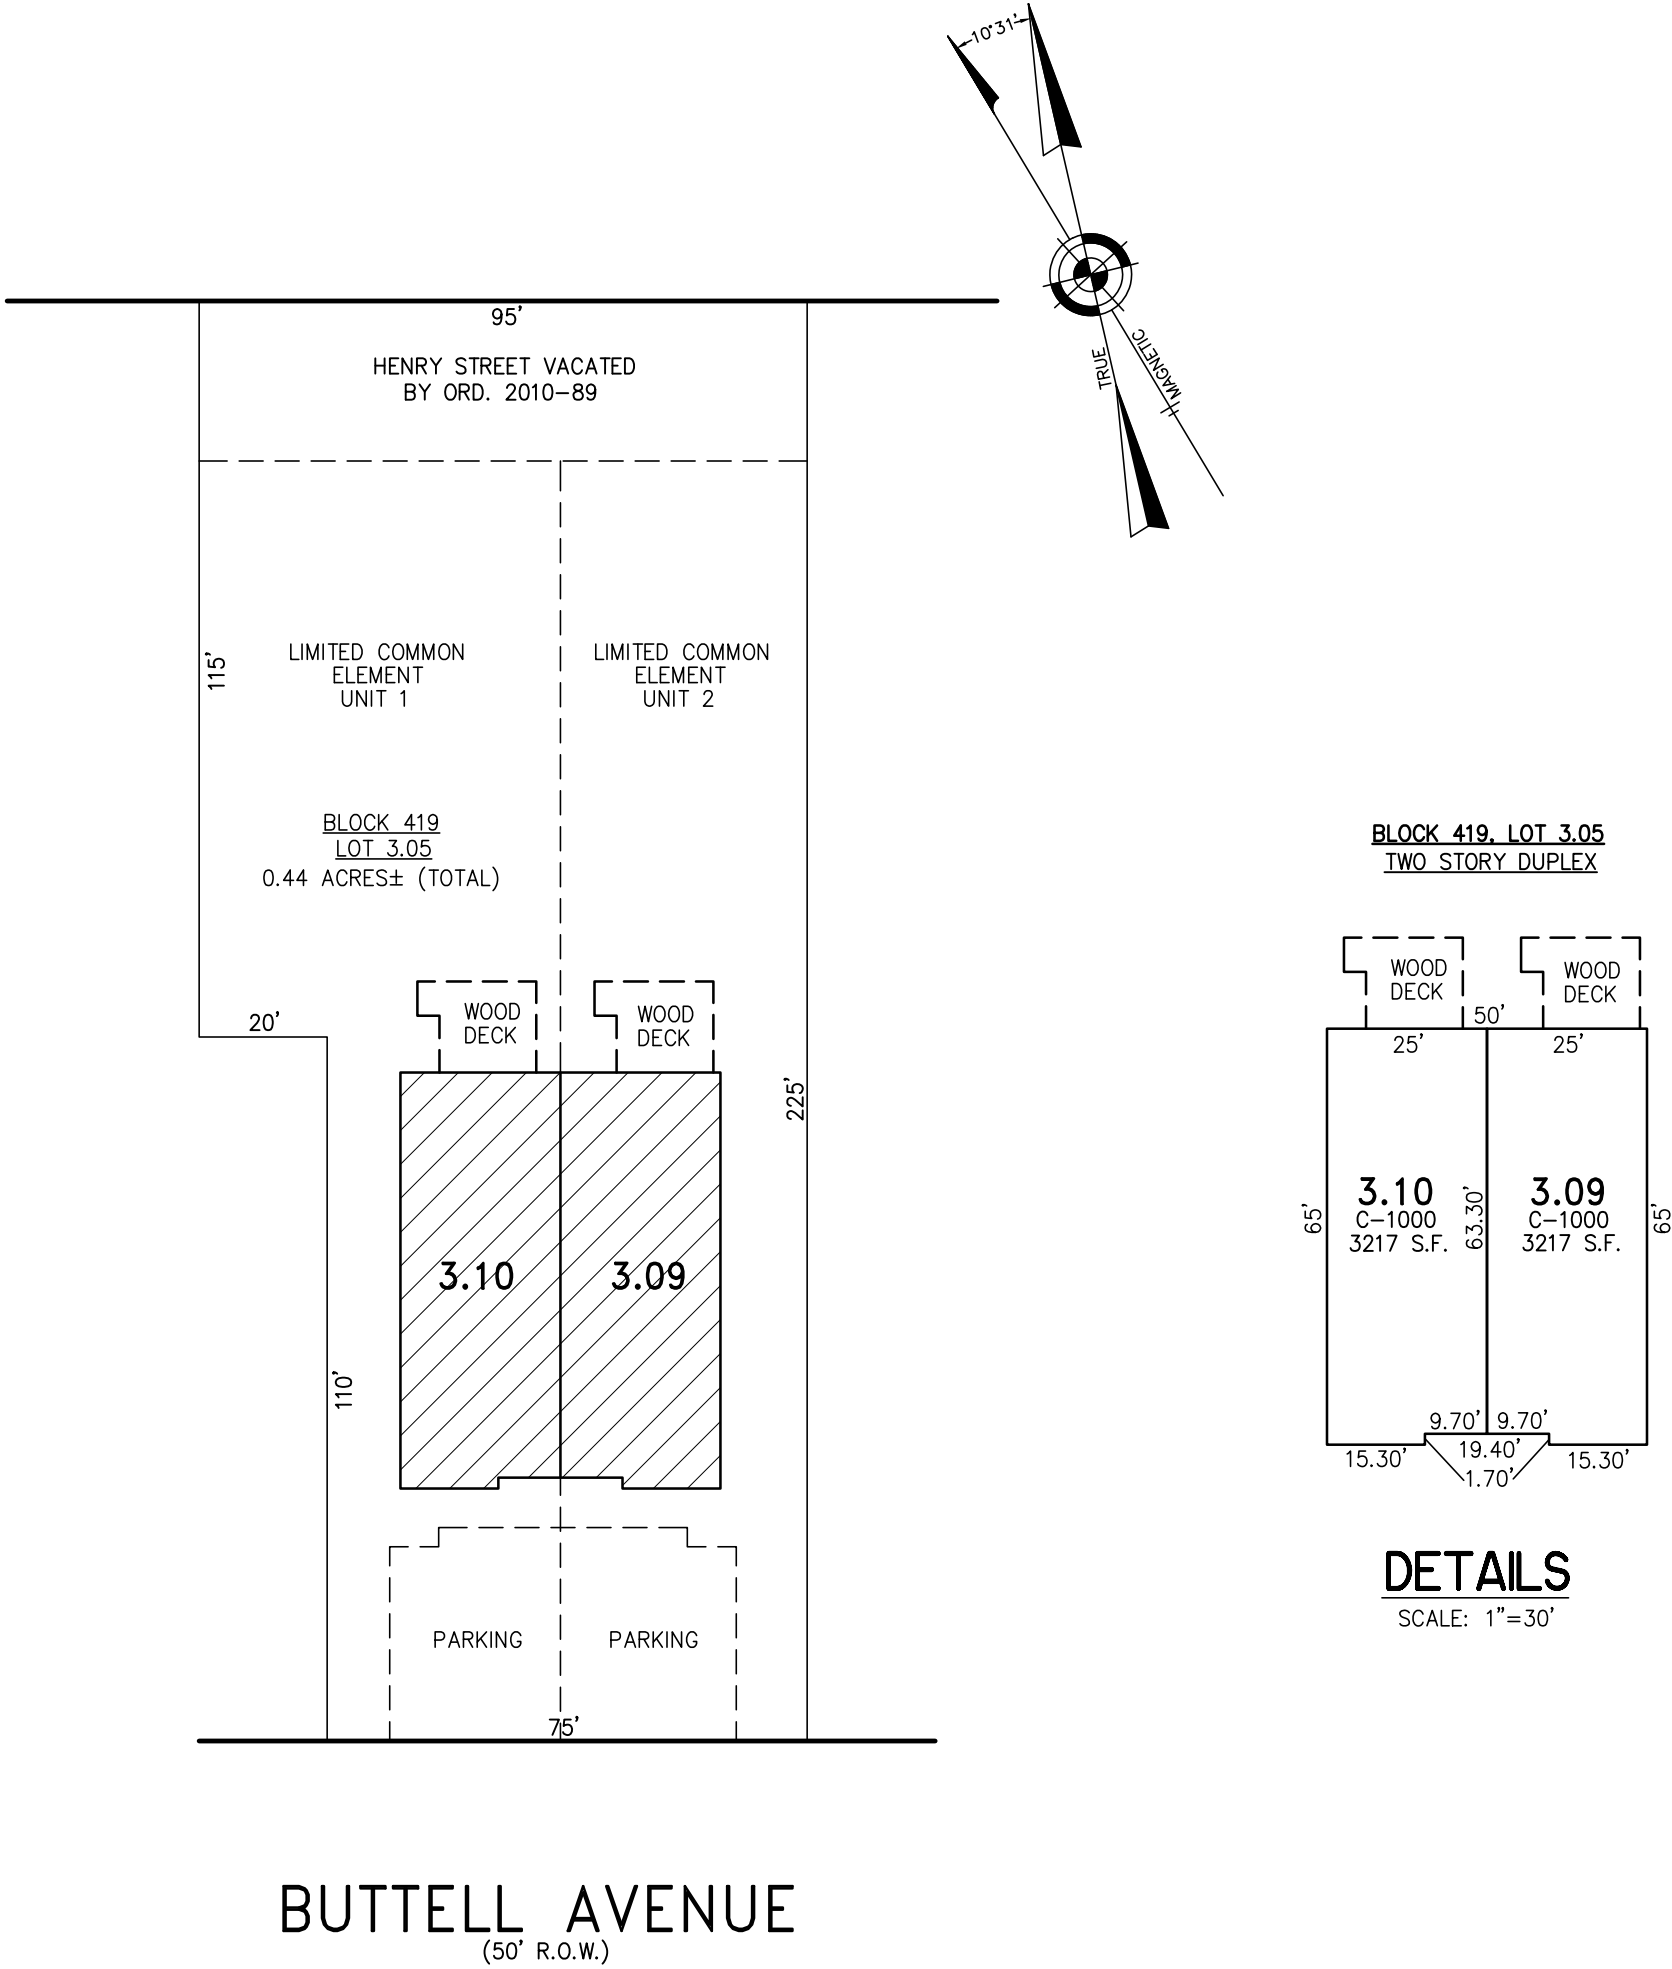

PLAN  
SCALE: 1"=30'

BLOCK 419, LOT 3.05  
BUTTELL AVENUE DUPLEX CONDOMINIUM  
INSET "B"

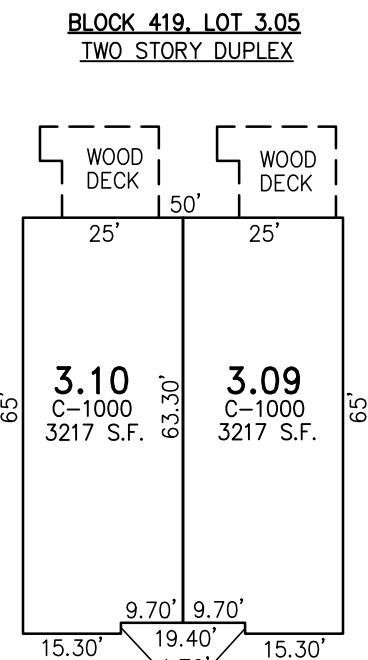

DETAILS  
SCALE: 1"=30'

# TAX MAP TOWNSHIP OF LAKEWOOD

OCEAN COUNTY NEW JERSEY  
SCALE: NOTED DATE: 2-27-2009

CRAIG F. REMINGTON LAND SURVEYOR LIC. NO. 23924



REMINGTON, VERNICK & VENA ENGINEERS  
9 ALLEN STREET, TOMS RIVER, N.J. 08753  
(732) 286-9220, FAX (732) 505-8416  
WEB SITE ADDRESS: WWW.RVE.COM