


REVISIONS		
8-2012	CRAIG F. REMINGTON	23924
10-2012	CRAIG F. REMINGTON	23924
2-2013	CRAIG F. REMINGTON	23924
3-2013	CRAIG F. REMINGTON	23924

SHEET 98

SHEET 98

SHEET 95

SHEET 95

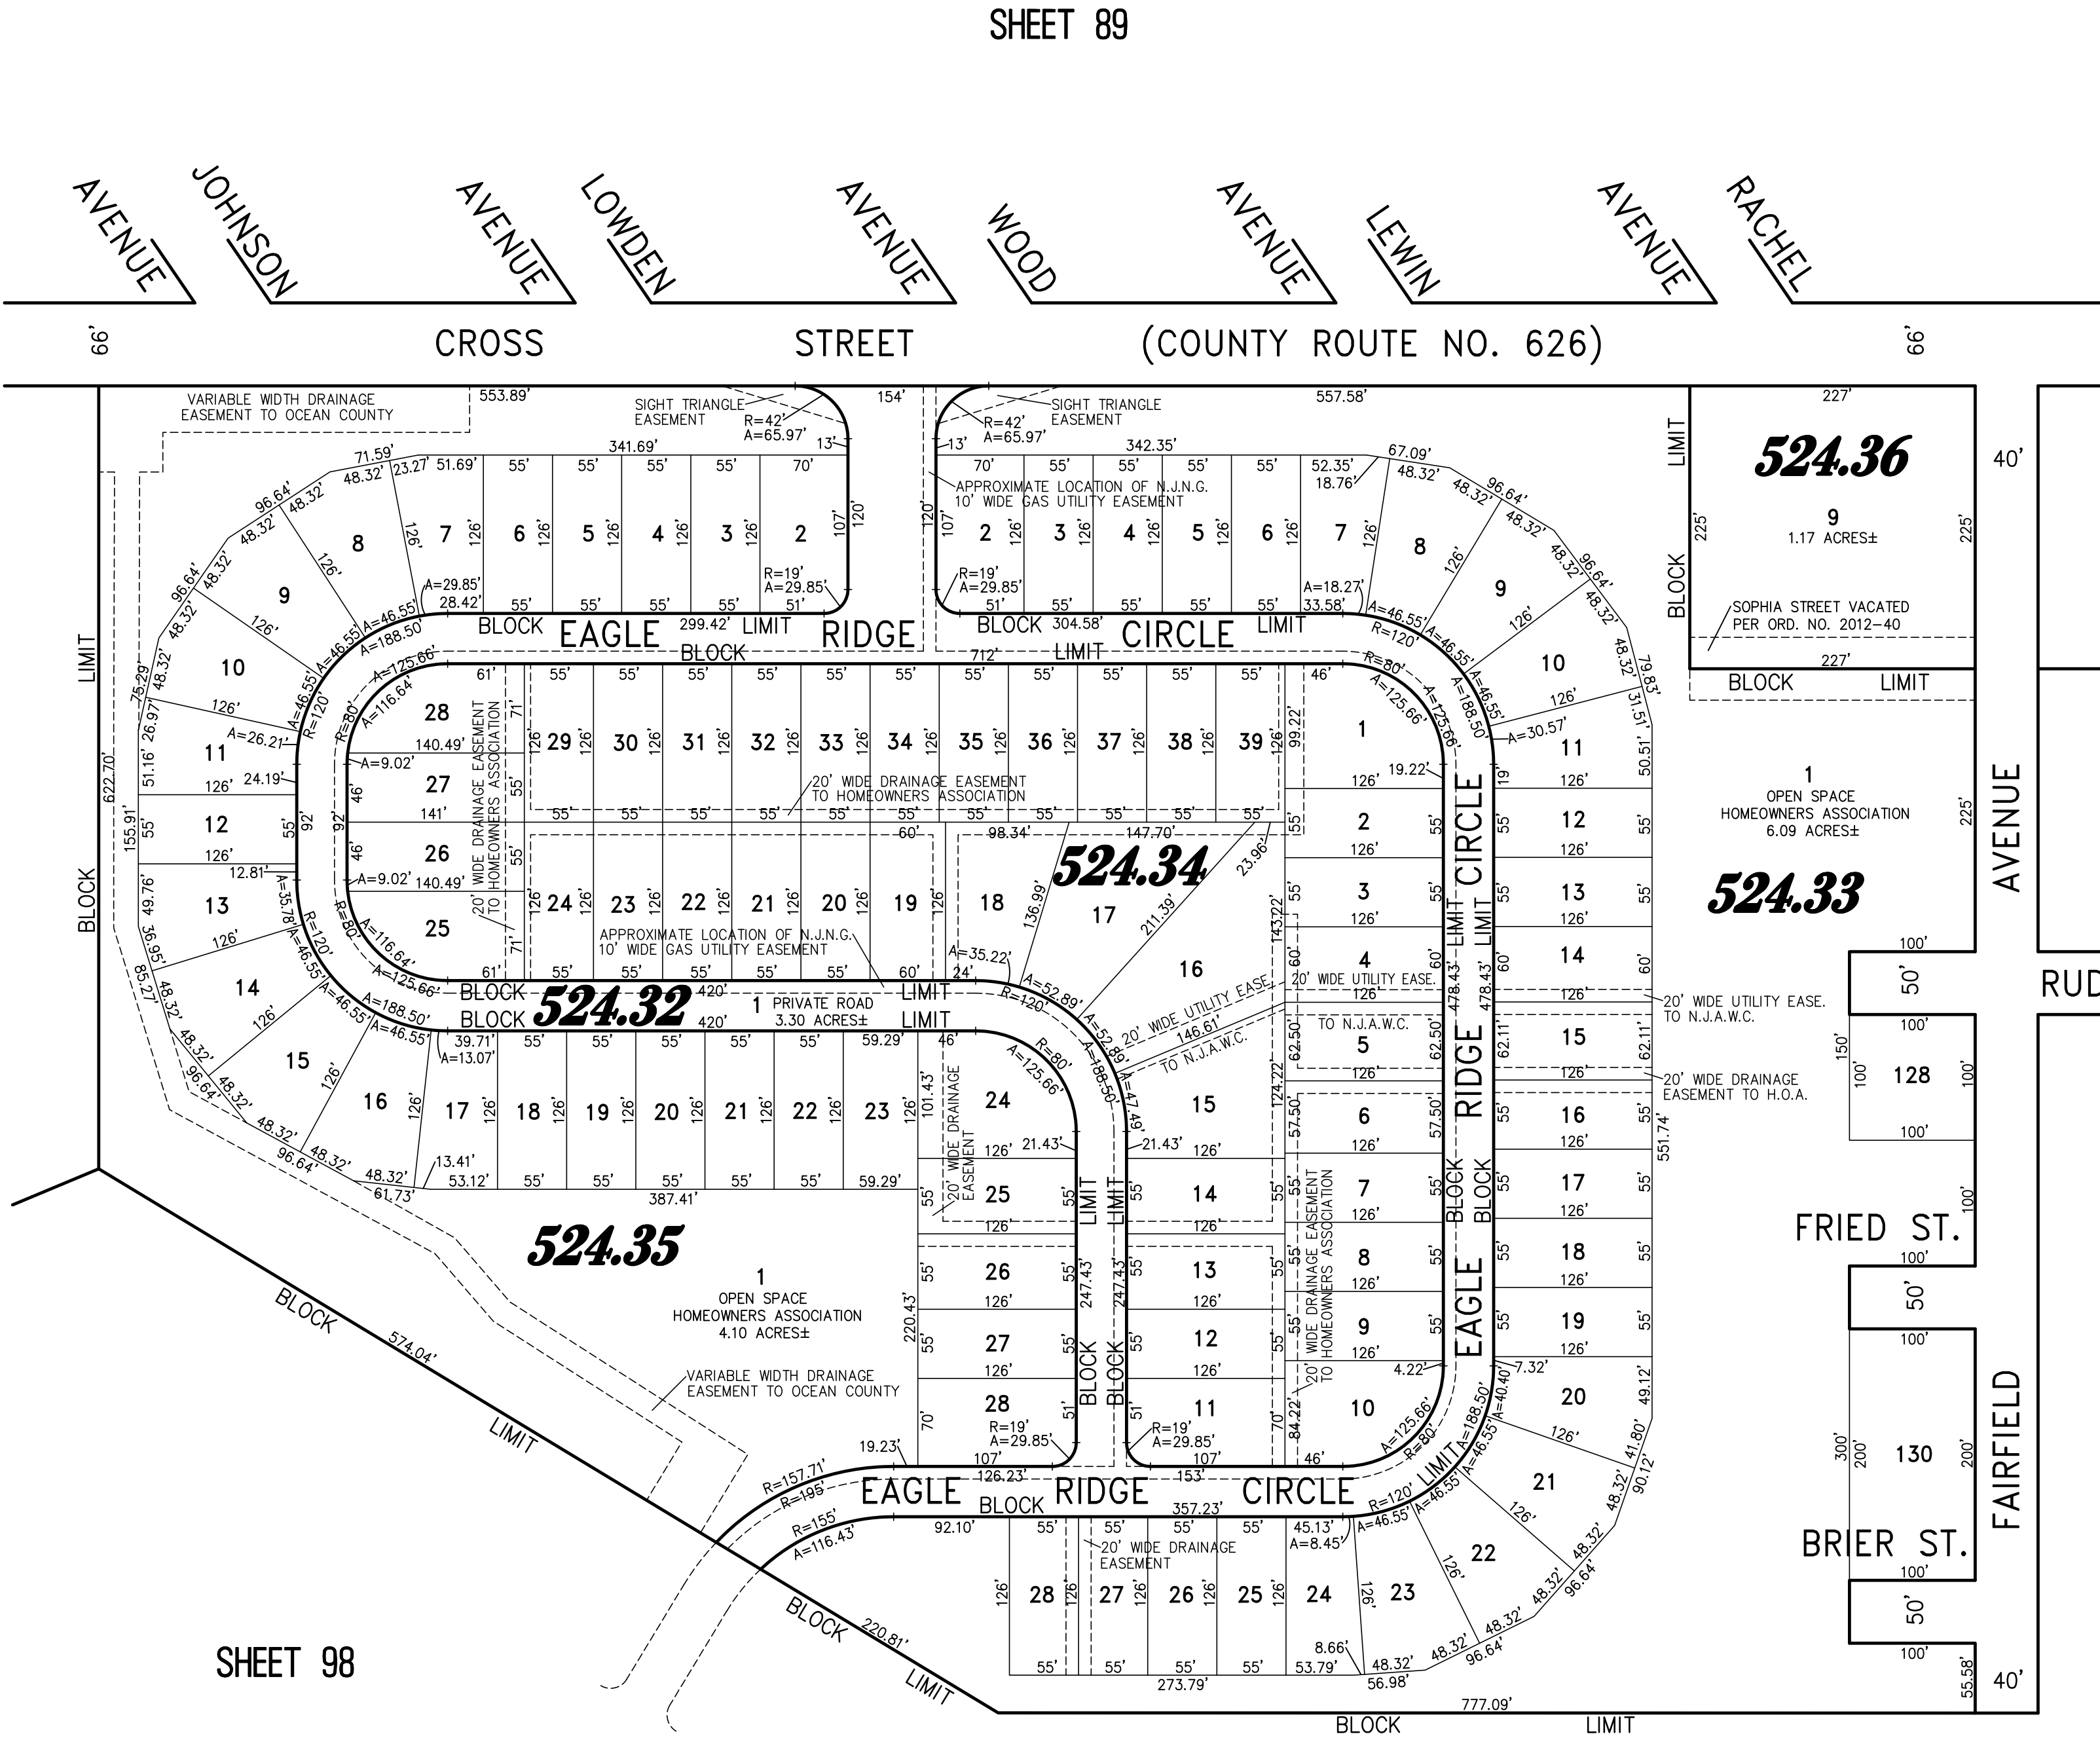

TAX MAP
TOWNSHIP OF LAKEWOOD

OCEAN COUNTY NEW JERSEY
SCALE: 1"=100' DATE: 5-1-2012

CRAIG F. REMINGTON LAND SURVEYOR LIC. NO. 23924



REMINGTON, VERNICK & VENA ENGINEERS
24 GA 28003300
9 ALLEN STREET, TOMS RIVER, N.J. 08753
(732) 286-9220, FAX (732) 505-8416
WEB SITE ADDRESS: WWW.RVVE.COM